

Covenant Place Site Map

St. Louis County, Missouri

Phasing Plan

Upper Left
Quadrant: Current
Campus
Configuration


Upper Right
Quadrant: Phase I,
is under construction
on former bowling
alley property

Lower Left
Quadrant: Phase II
& Senior Center, will
be located on site of
current Covenant
House I building


Lower Right
Quadrant: Phase III,
will be located on
current site of
Covenant House II
building




0 SITE PLAN - EXISTING
T=1/8"=1'

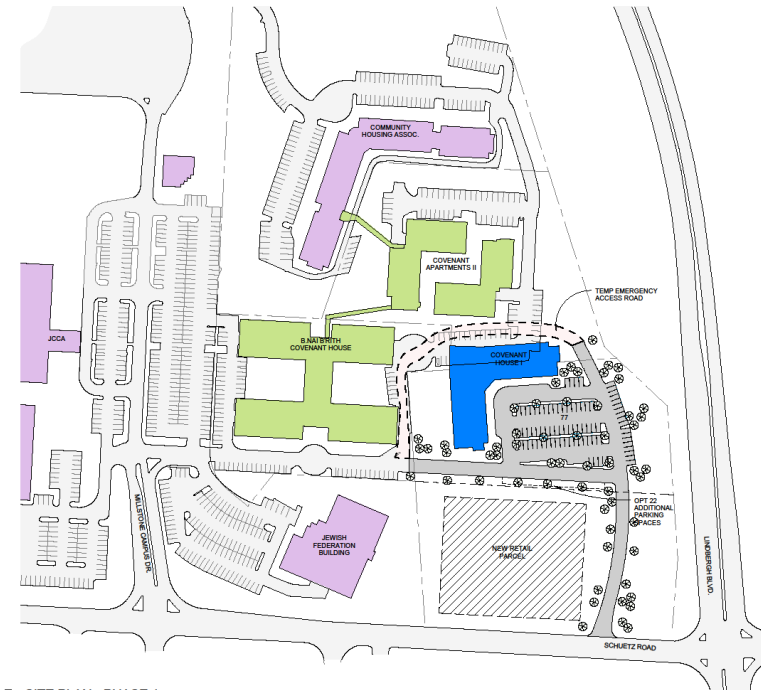

1 SITE PLAN - PHASE I
T=1/8"=1'

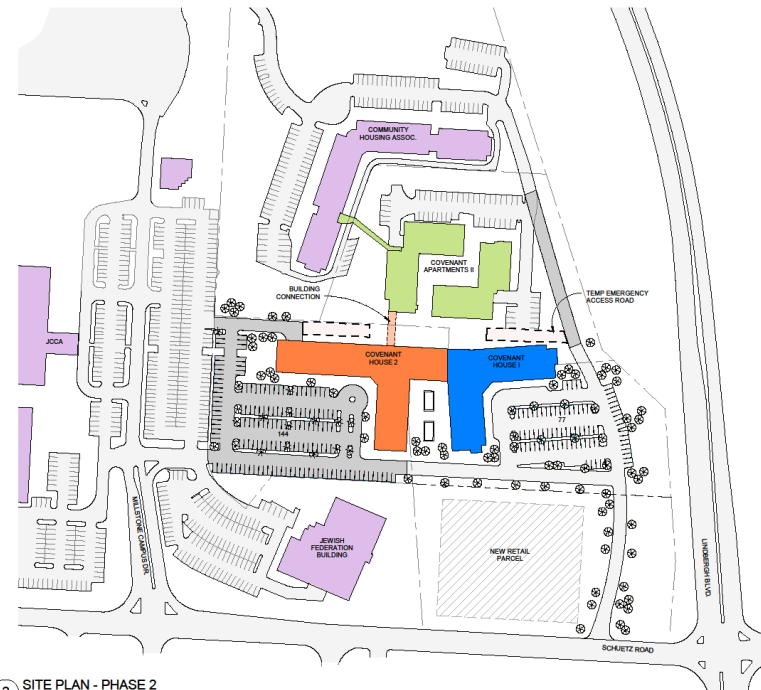

2 SITE PLAN - PHASE 2
T=1/8"=1'

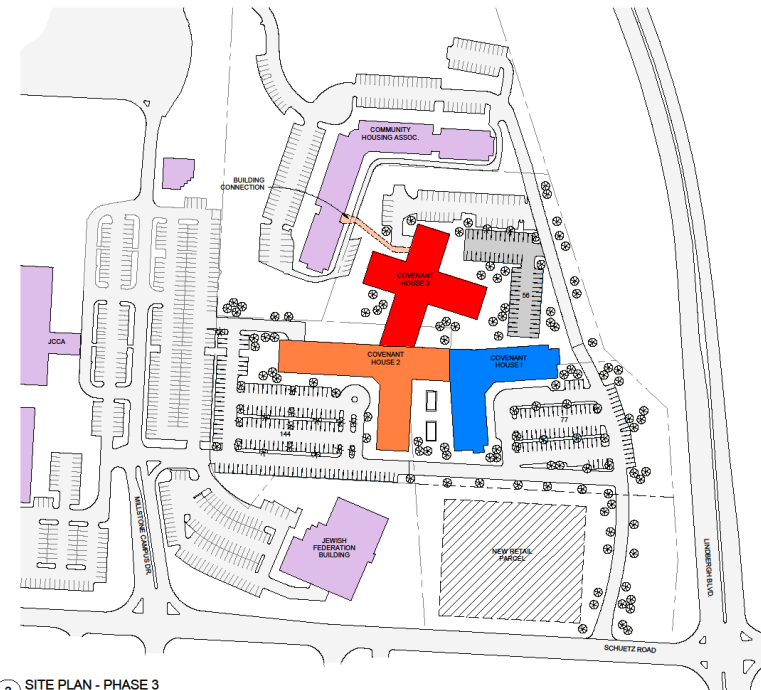

3 SITE PLAN - PHASE 3
T=1/8"=1'

10/17/2013 9:12:25 AM D:\Users\jwemack\Documents\10-13046 Covenant House SITE_plan.mxd

NOT FOR CONSTRUCTION

211 North Broadway
Suite 1100
St. Louis, MO 63102
P: 314.241.1888
www.kai.com

KAI

DESIGN & BUILD

COVENANT HOUSE

CREVE COEUR, MISSOURI

SHEET TITLE
PHASING SITE PLANS

PLANNING AND ZONING EXHIBITS

MARK	DATE	DESCRIPTION

KAI PROJECT NO.
PROJECT NUMBER

TOTAL SHEET SIZE IS 42" x 32"

ISSUE DATE
10.18.2013

SHEET NO.
A2.00

© 2013 KAI